



**PROPOSED STREETSCAPE PLAN VIEW**

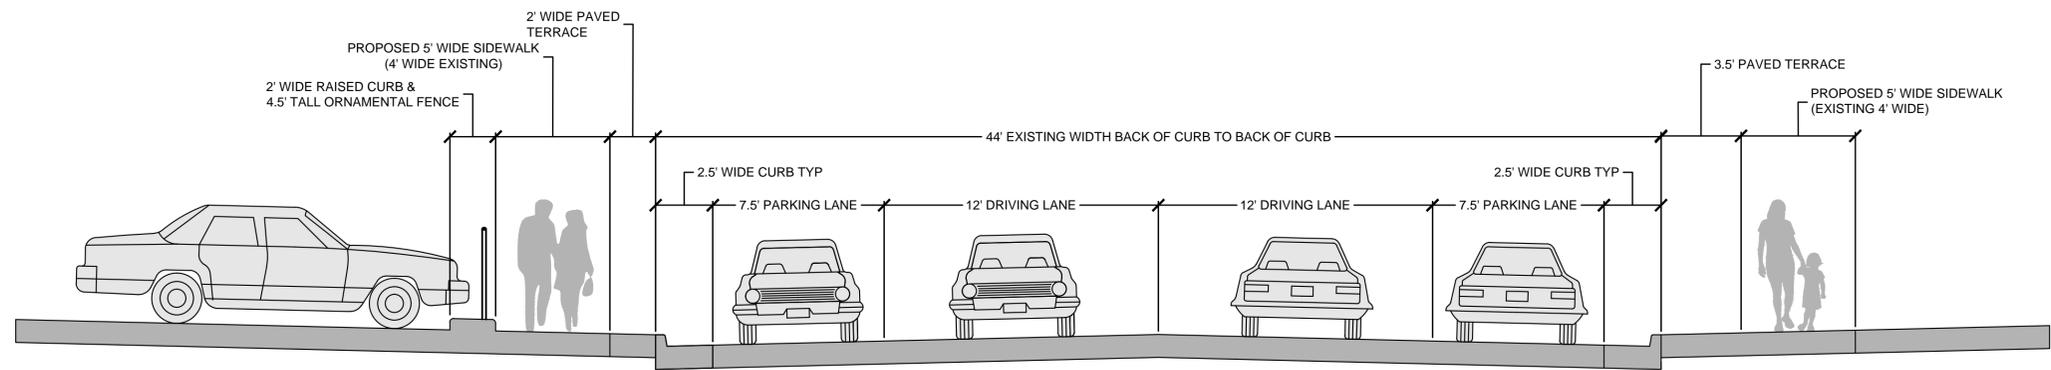

**PROPOSED FULL-WIDTH CROSS SECTION**

**PROPOSED FULL WIDTH CROSS SECTION A-A'**

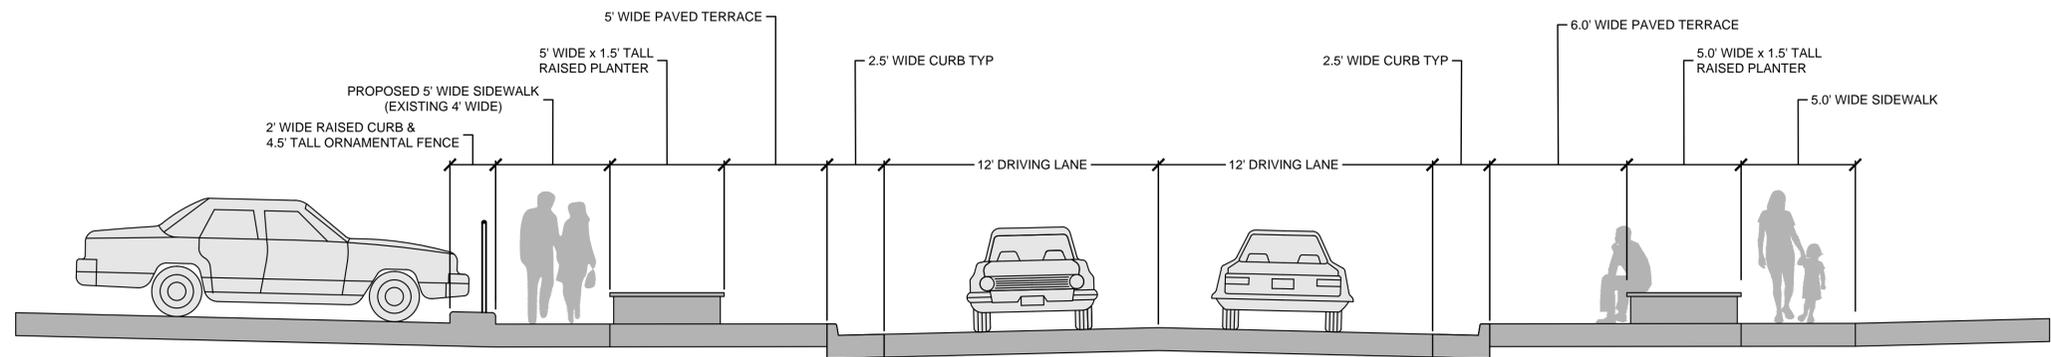

**PROPOSED CURB BUMP-OUT CROSS SECTION B-B'**

