


Save: 1/17/2020 11:57 AM hstabo Plct: 1/17/2020 11:56 AM Q:\UZ\V\ERP\W\150350\5-final-dsgn\51-drawings\10-Civil\cad\dwg\exhibit\Route Alternatives.dwg

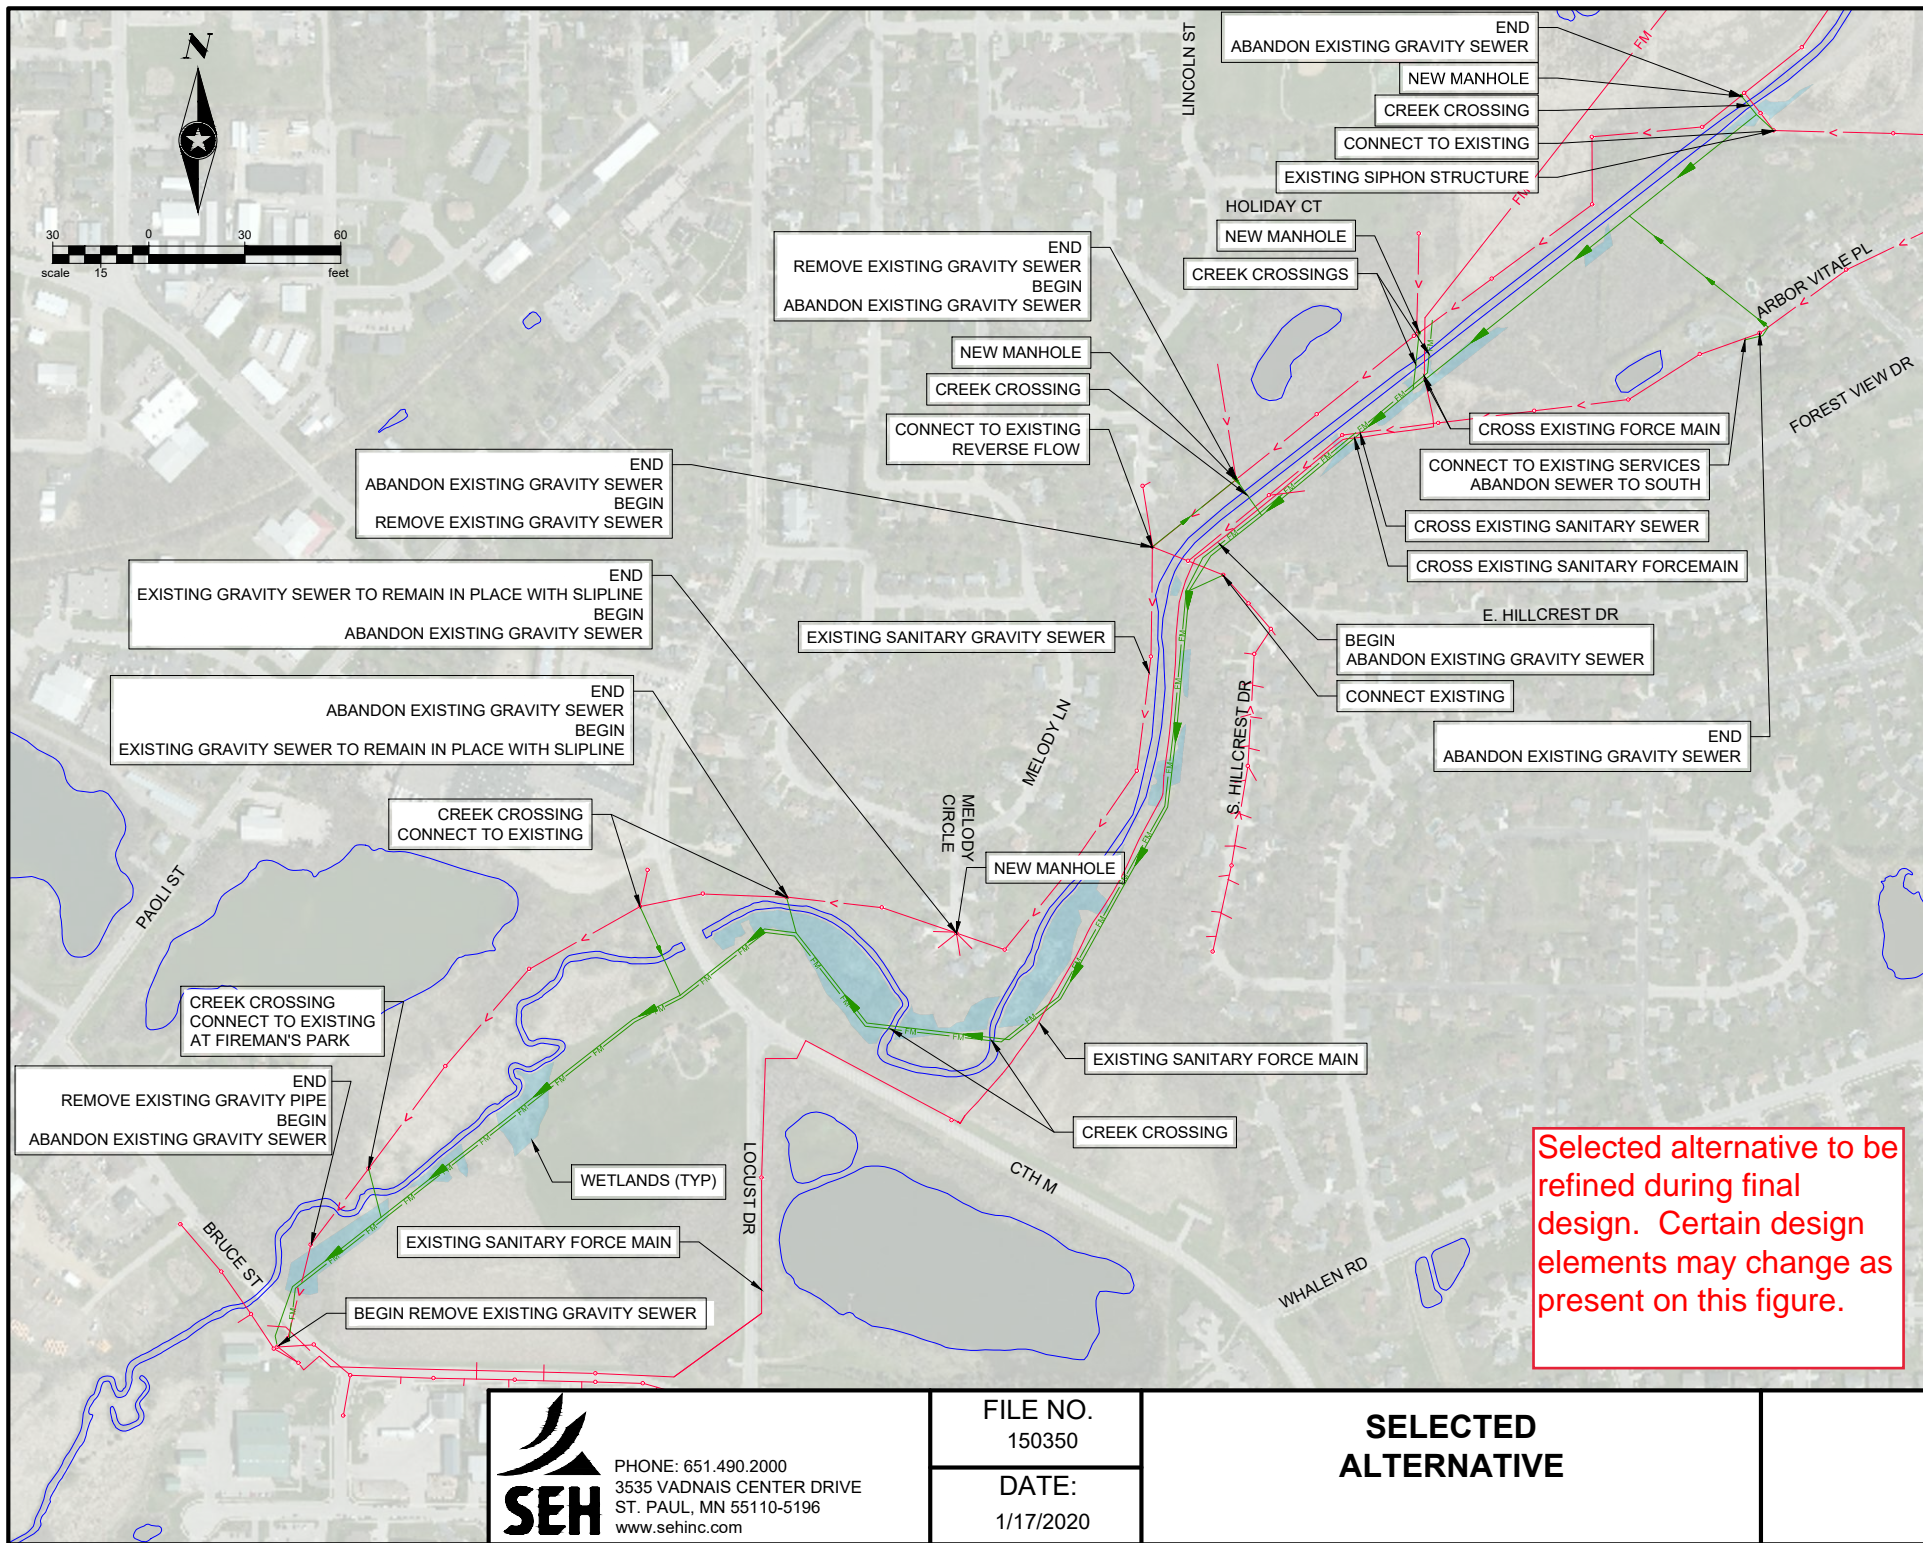

Selected alternative to be refined during final design. Certain design elements may change as present on this figure.



PHONE: 651.490.2000
 3535 VADNAIS CENTER DRIVE
 ST. PAUL, MN 55110-5196
 www.sehinc.com

FILE NO. 150350
DATE: 1/17/2020

SELECTED ALTERNATIVE
