


# TYPICAL ROADWAY CROSS SECTION MINOR ARTERIAL (With Multi-Use Path)

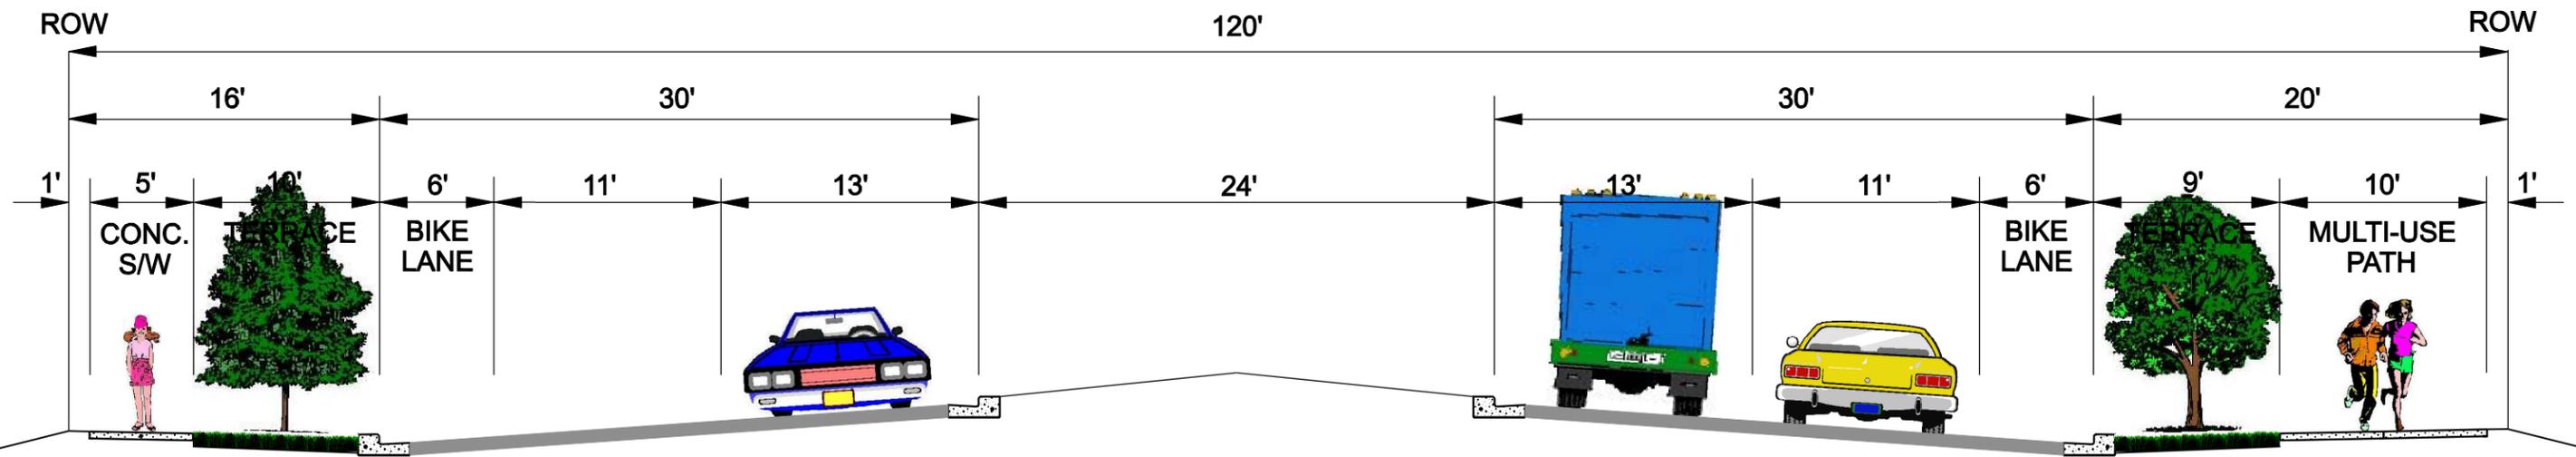

Typically serves 10,000-40,000 vpd

Bike lanes to be added per approved bike plan or as directed by plan commission

Additional right-of-way may be required at intersections

