

THOUSAND OAKS TRAIL

C.R. PB

OUTLOT 3  
1.51 ACRES  
(65,884 SF)

OUTLOT 2  
1.37 ACRES  
(59,590 SF)

OUTLOT 1  
1.74 ACRES  
(75,837 SF)

OUTLOT 4  
1.36 ACRES  
(59,190 SF)

JOHN P. LIVESSEY BLVD

AMERICAN WAY

37'6" AND 25'0" STATISTICS


	AVERAGE* FC	PL FC
MAX	36.5	0.5
AVG	2.9	0.2
MIN	0.0	0.0
AVG/MIN	--	--

38 POLES  
49 FIXTURES  
0.8 LLF

FIXTURE DESCRIPTION

(P)	COOPER GALLEON GLEON-AF-8-LED-E1-5M-Q-BZ, 445W TYPE 5 DISTRIBUTION, FIBERGLASS POLE 37'-6" ABOVE GRADE, WITH 2'-6" BASE.
(P1)	COOPER GALLEON GLEON-AF-8-LED-E1-SL3-HSS-BZ, 445W TYPE 3 DISTRIBUTION, FIBERGLASS POLE 37'-6" ABOVE GRADE, WITH 2'-6" BASE.
(P2)	COOPER GALLEON GLEON-AF-8-LED-E1-SL4-HSS-BZ, 445W TYPE 4 DISTRIBUTION, FIBERGLASS POLE 37'-6" ABOVE GRADE, WITH 2'-6" BASE.
(P3)	COOPER GALLEON GLEON-AF-6-LED-E1-SL2-HSS-BZ, 333W TYPE 2 DISTRIBUTION, FIBERGLASS POLE 37'-6" ABOVE GRADE, WITH 2'-6" BASE.
(P4)	COOPER GALLEON GLEON-AF-6-LED-E1-5M-Q-BZ, 333W TYPE 5 DISTRIBUTION, FIBERGLASS POLE 37'-6" ABOVE GRADE, WITH 2'-6" BASE.
(P5)	COOPER GALLEON GLEON-AF-4-LED-E1-SL4-HSS-BZ, 225W TYPE 4 DISTRIBUTION, FIBERGLASS POLE 25'-0" ABOVE GRADE, WITH 2'-6" BASE.
(W)	LITHONIA DSXW2-LED-40K-30C-1000-T2M, 109W LED, 20' MOUNTING HEIGHT.
(W1)	LITHONIA DSXW2-LED-40K-30C-530-FTFM, 54W LED, 20' MOUNTING HEIGHT.
(GA)	96W LED, SURFACE SYMMETRIC DOWN LIGHT, FLAT LENS, 18' MOUNTING HEIGHT.

SITE PHOTOMETRIC PLAN  
SCALE: 1" = 40'-0"

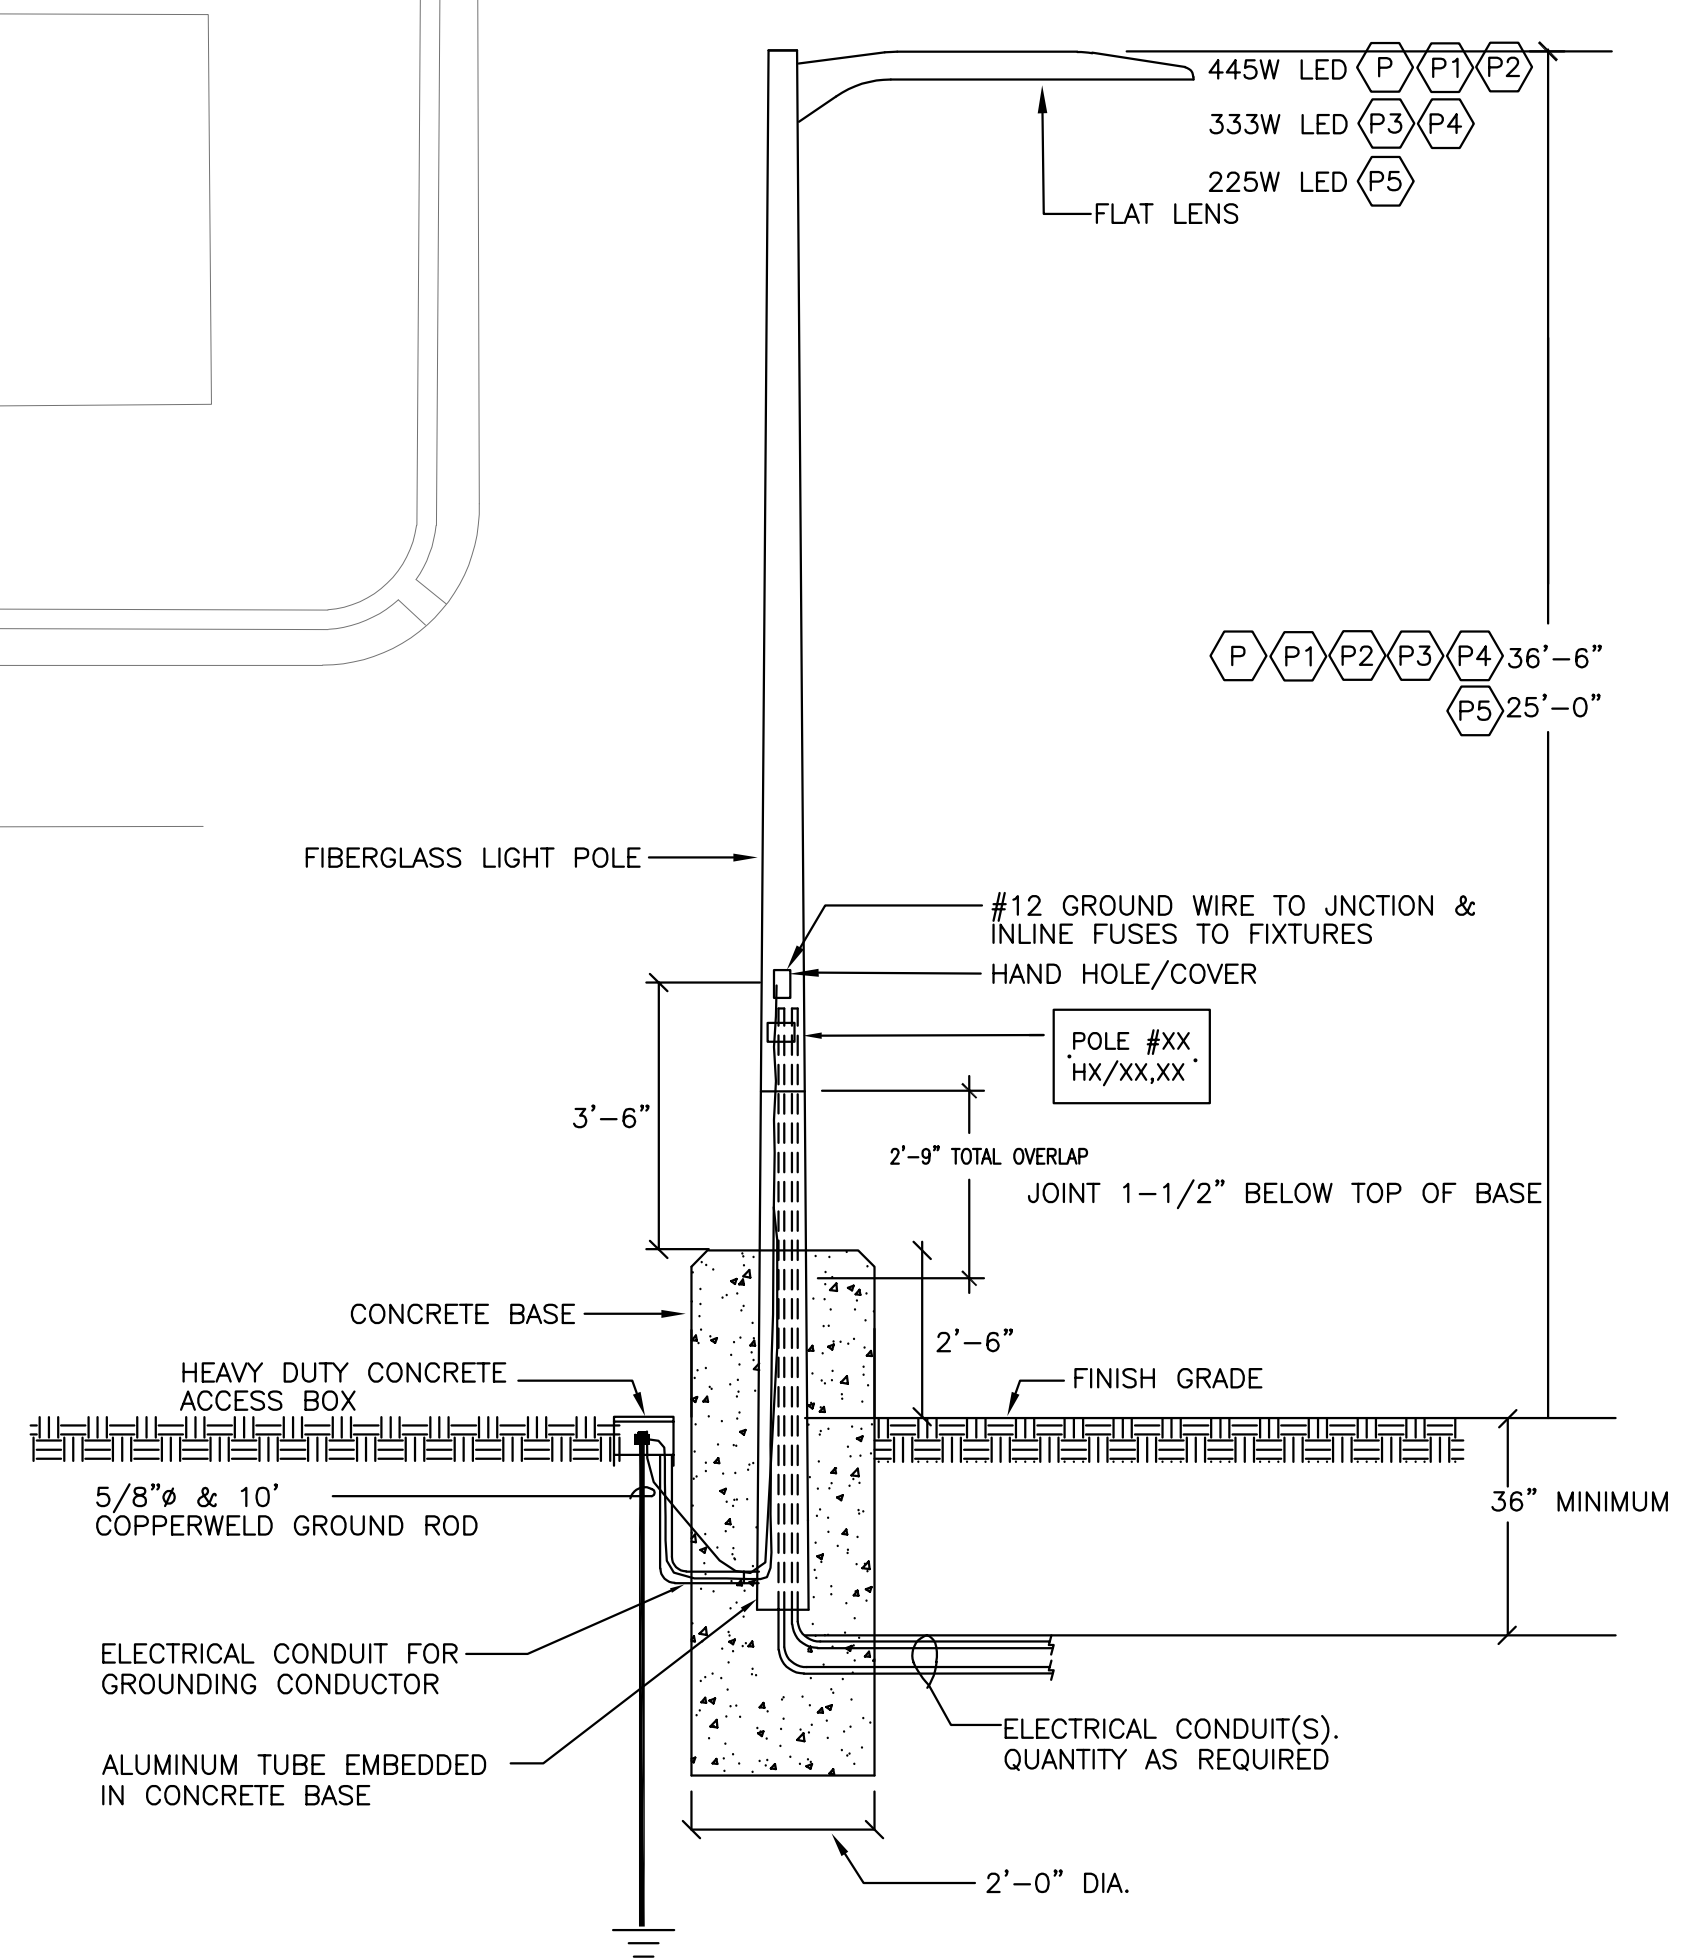

NOTE: PROVIDE CONCRETE J-BOX AS REQUIRED. THIS DETAIL IS FOR ELECTRICAL CONDUITS ROUTING ONLY. SEE STRUCTURAL DRAWINGS S0.2 FOR DETAILS.

POLE DETAIL  
SCALE: NTS

PLANNING SUBMITTAL

DRAWN: NLY

CHECKED: ANY/JSM

REVISION DATE:

ISSUE DATE: MAY 2020

ARCHITECT REFERENCE NO:

NO PART OF THIS DOCUMENT MAY BE USED OR COPIED IN WHOLE OR IN PART WITHOUT THE PRIOR WRITTEN CONSENT OF T.E.I.N.C.

37FT AND 25FT ALTERNATE  
PROJECT NO:20-214

DD PACKAGE

NWC AMERICAN WAY & THOUSAND OAKS TRAIL  
VERONA, WI

T.E., Inc.  
830 N. RIVERSIDE DRIVE  
SUITE #200  
VERONA, NJ 08057  
PHONE: 425-970-3753  
FAX: 425-970-3756

COSTCO WHOLESALE

SE-1